


1

番号	X座標	Y座標	Y _{n+1} - Y _{n-1}	X _n · (Y _{n+1} - Y _{n-1})
1	33850.966	1102.313	11.670	395040.773220
2	33856.657	1130.933	67.792	2295210.491344
3	33844.523	1170.105	37.406	1265988.227338
4	33842.977	1168.339	-35.220	-1191949.649940
5	33853.340	1134.885	-39.827	-1348276.972180
6	33851.242	1128.512	-15.622	-528824.102524
7	33838.670	1119.263	-26.199	-886539.315330
			倍面積 (m2)	649.451928
			面積 (m2)	324.72

2

番号	X座標	Y座標	Y _{n+1} - Y _{n-1}	X _n · (Y _{n+1} - Y _{n-1})
4	33842.977	1168.339	-32.067	-1085242.743459
5	33853.340	1134.885	-39.827	-1348276.972180
6	33851.242	1128.512	-15.622	-528824.102524
7	33838.670	1119.263	1.679	56815.126930
8	33830.743	1130.191	17.506	592240.986958
9	33839.684	1136.769	11.971	405094.857164
10	33847.013	1142.162	8.488	287293.446344
11	33848.033	1145.257	24.493	829039.872269
12	33841.404	1166.655	21.695	734189.259780
13	33841.763	1166.952	1.684	56989.528892
			倍面積 (m2)	-680.739826
			面積 (m2)	340.36

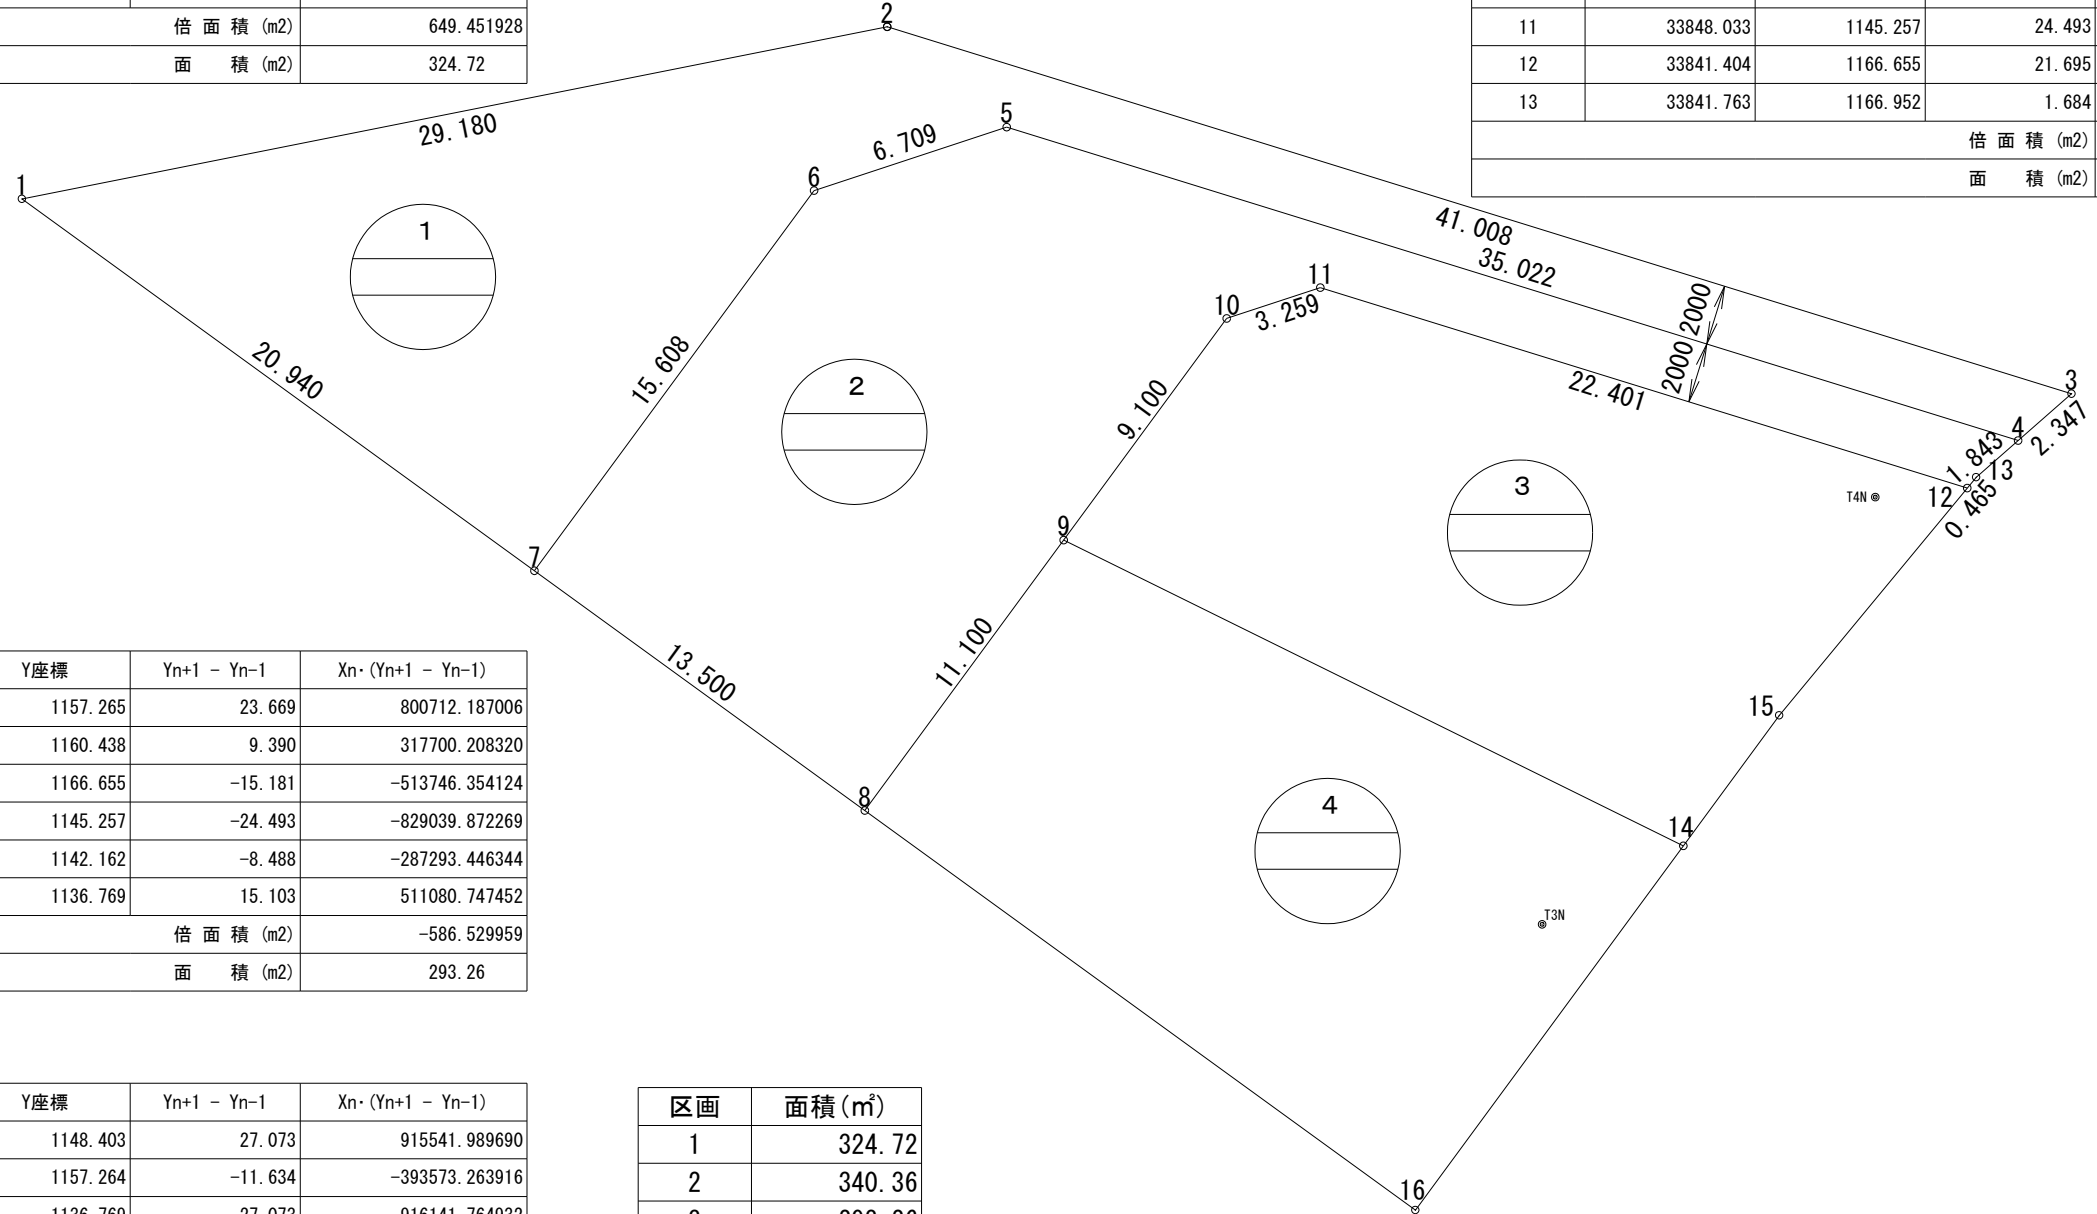

3

番号	X座標	Y座標	Y _{n+1} - Y _{n-1}	X _n · (Y _{n+1} - Y _{n-1})
14	33829.574	1157.265	23.669	800712.187006
15	33833.888	1160.438	9.390	317700.208320
12	33841.404	1166.655	-15.181	-513746.354124
11	33848.033	1145.257	-24.493	-829039.872269
10	33847.013	1142.162	-8.488	-287293.446344
9	33839.684	1136.769	15.103	511080.747452
			倍面積 (m2)	-586.529959
			面積 (m2)	293.26

4

番号	X座標	Y座標	Y _{n+1} - Y _{n-1}	X _n · (Y _{n+1} - Y _{n-1})
16	33817.530	1148.403	27.073	915541.989690
14	33829.574	1157.264	-11.634	-393573.263916
9	33839.684	1136.769	-27.073	-916141.764932
8	33830.743	1130.191	11.634	393586.864062
			倍面積 (m2)	-586.175096
			面積 (m2)	293.08

区画	面積 (m ²)
1	324.72
2	340.36
3	293.26
4	293.08
計	1251.42

基準点座標一覧

点名	X座標	Y座標	備考
T2-1	33803.622	1141.273	合成樹脂杭
T3N	33826.979	1152.594	合成樹脂杭
T4N	33841.105	1163.614	合成樹脂杭